




03 - Building A - Proposed South Elevation
1 : 100

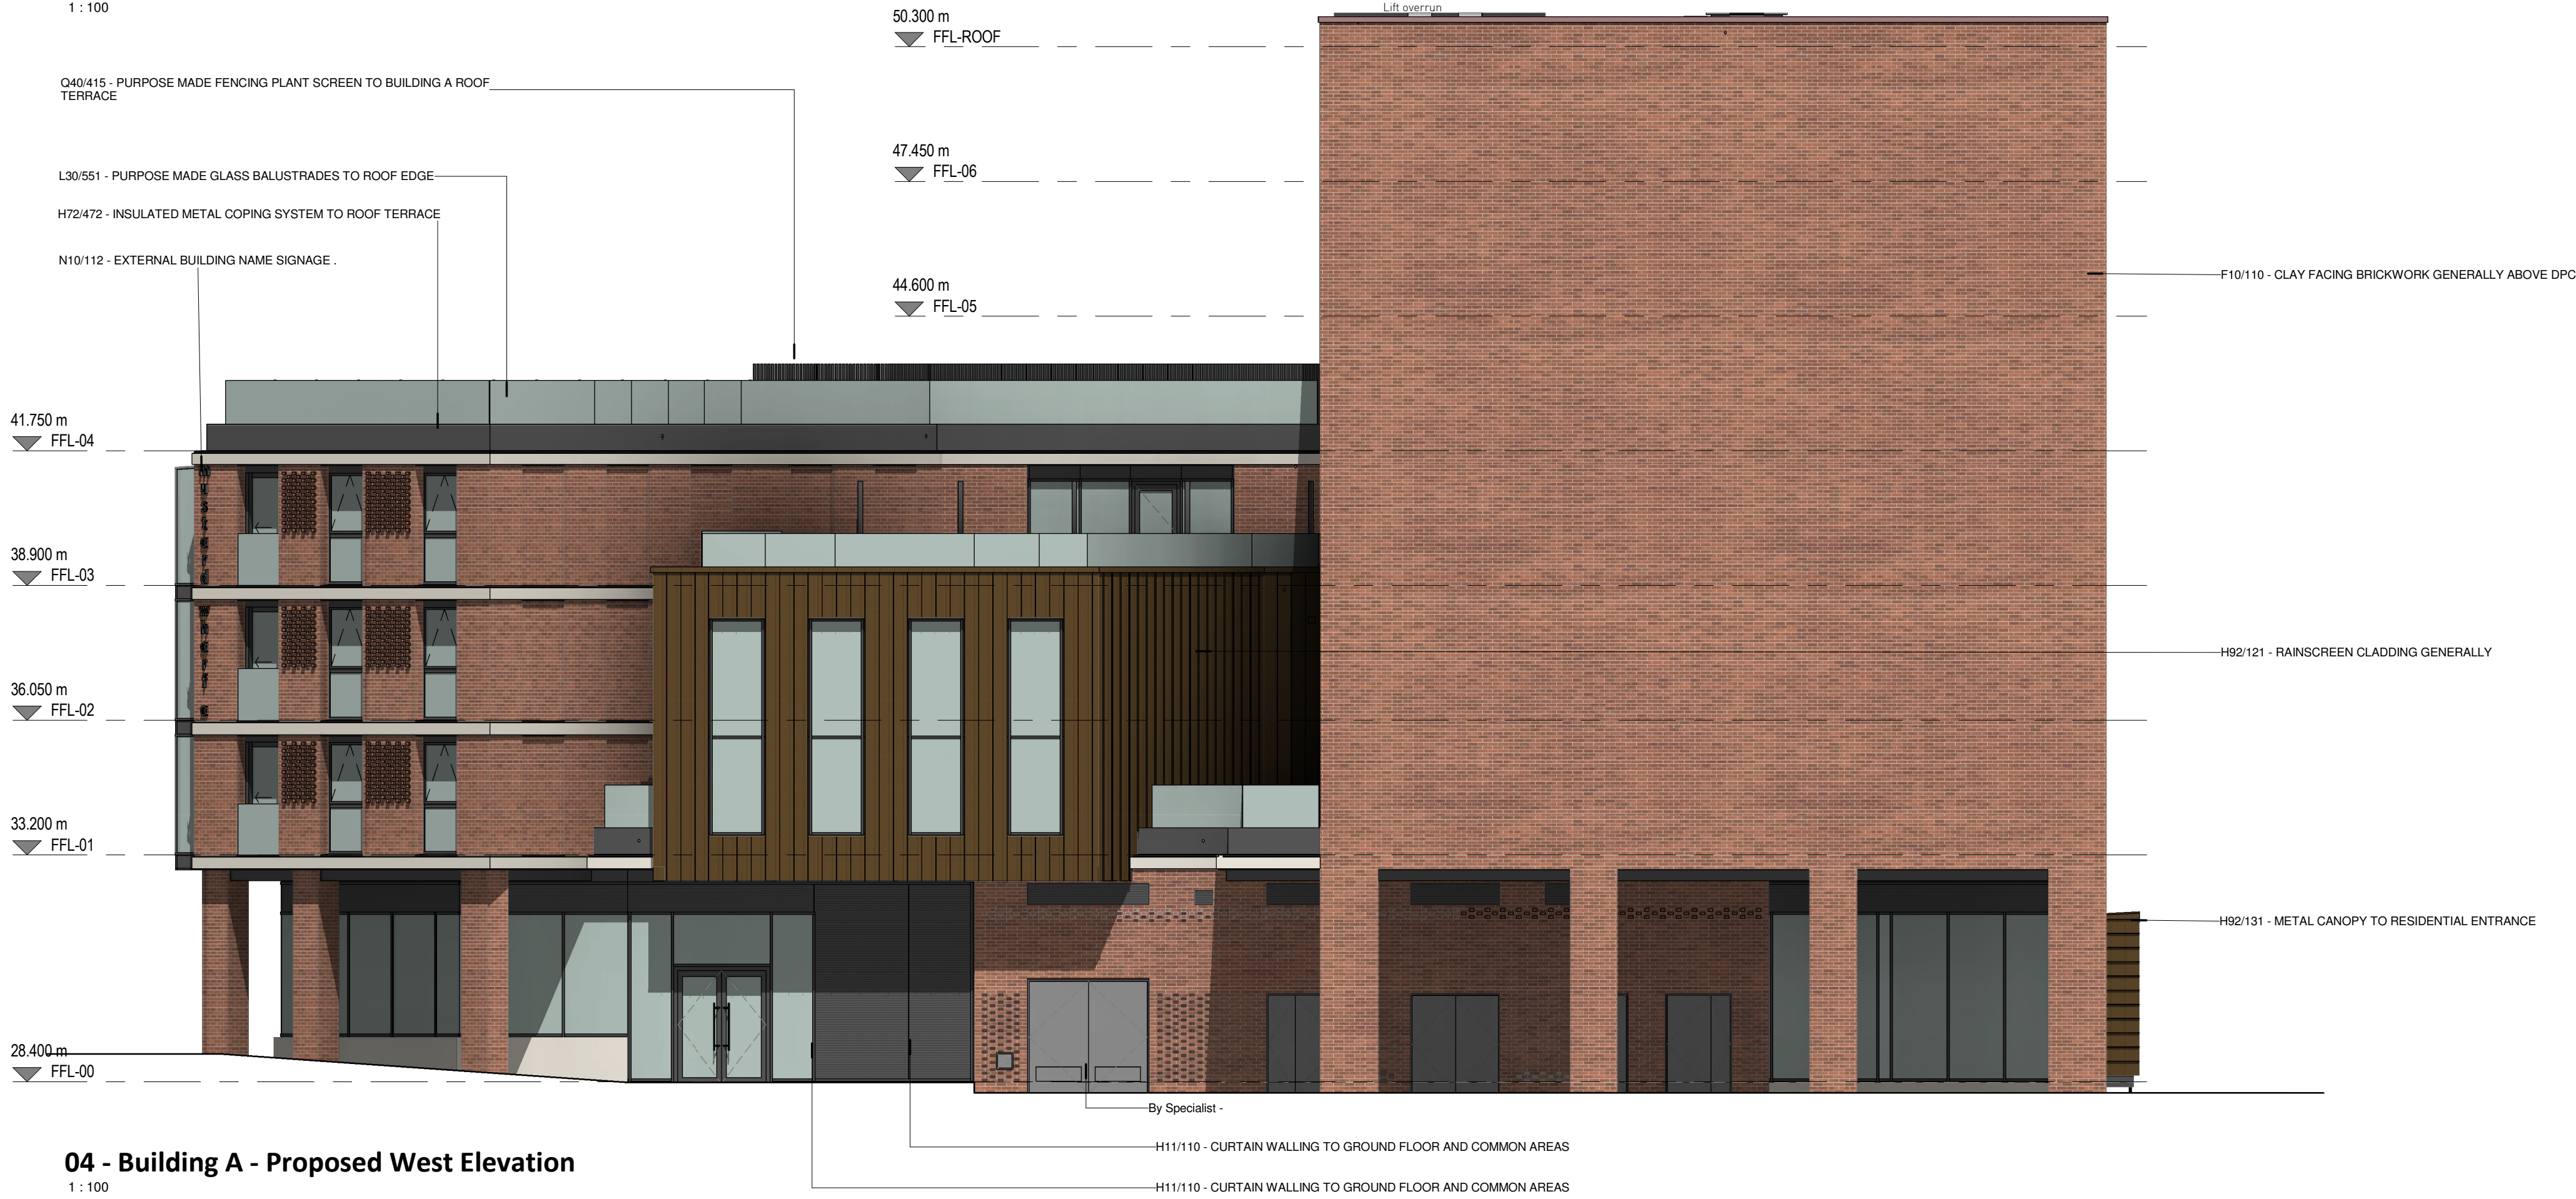

04 - Building A - Proposed West Elevation
1 : 100

Material No.	Material Description
By Specialist	
F10/110	CLAY FACING BRICKWORK GENERALLY ABOVE DPC
F22/110	CAST STONE HORIZONTAL FACADE STRING COURSE
H11/110	CURTAIN WALLING TO GROUND FLOOR AND COMMON AREAS
H11/140	LOUVRES TO GROUND FLOOR GLAZING
H72/472	INSULATED METAL COPING SYSTEM TO ROOF TERRACE
H92/121	RAINSREEN CLADDING GENERALLY
H92/131	METAL CANOPY TO RESIDENTIAL ENTRANCE
L20/520	SLIDING DOORS EXTERNAL SLIDING DOORS TO APARTMENTS
L30/551	PURPOSE MADE GLASS BALUSTRADES TO ROOF EDGE
L30/552	PURPOSE MADE GLASS BALUSTRADES TO JULIET BALCONIES
N10/112	EXTERNAL BUILDING NAME SIGNAGE .
Q40/415	PURPOSE MADE FENCING PLANT SCREEN TO BUILDING A ROOF TERRACE

